




MENSURA ESC 1:1000

Ch.43-Fr.I- ②

CALLE S/NOMBRE (CERRADA)

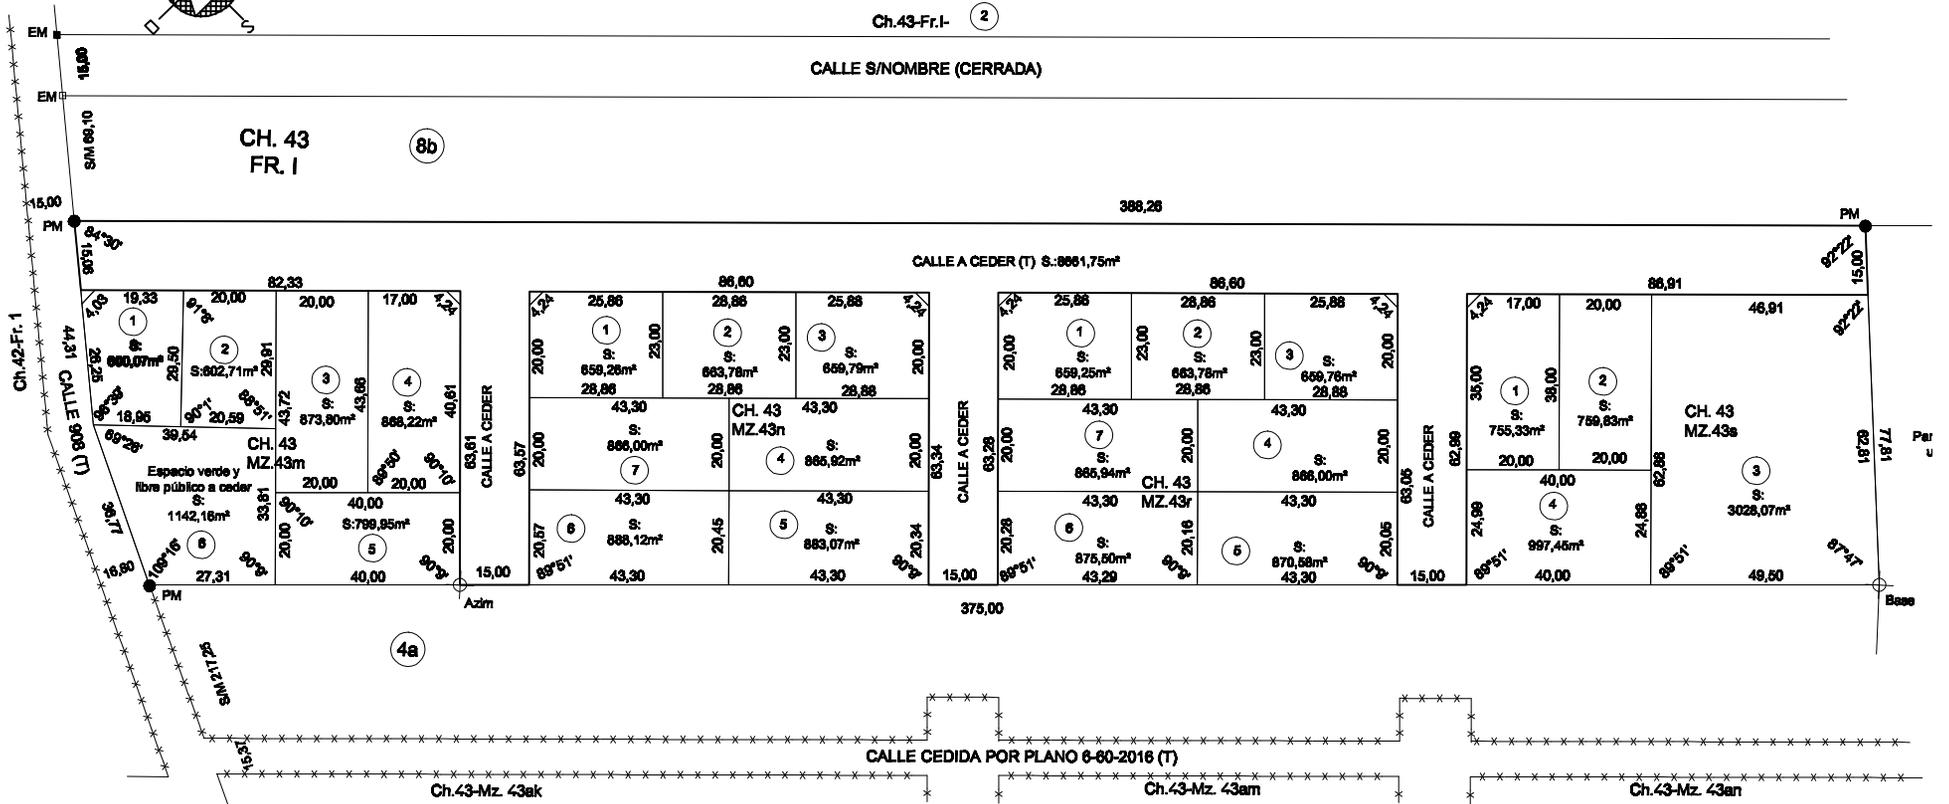

8b

388,26

CALLE A CEDER (T) S: 8661,75m²

4a

375,00

CALLE CEDIDA POR PLANO 6-60-2016 (T)

Ch.43-Mz. 43ak

Ch.43-Mz. 43am

Ch.43-Mz. 43an